

10657.TIF


STREET WESTBURY RD.

X-STREET ORCHARD PK DR. / VIENNA WY.

OFFICE USE ONLY

LEGEND

- -Set Ramset Nail On T.C.
- -Set 1" I.P. w/plastic plug stamped R.C.E. 17550, Flush.
- △ -Set Nail w/R.C.E. 17550 tag on top of curb at prolongation of side lot lines.
- x -Fd. lead & tack on top of concrete curb.

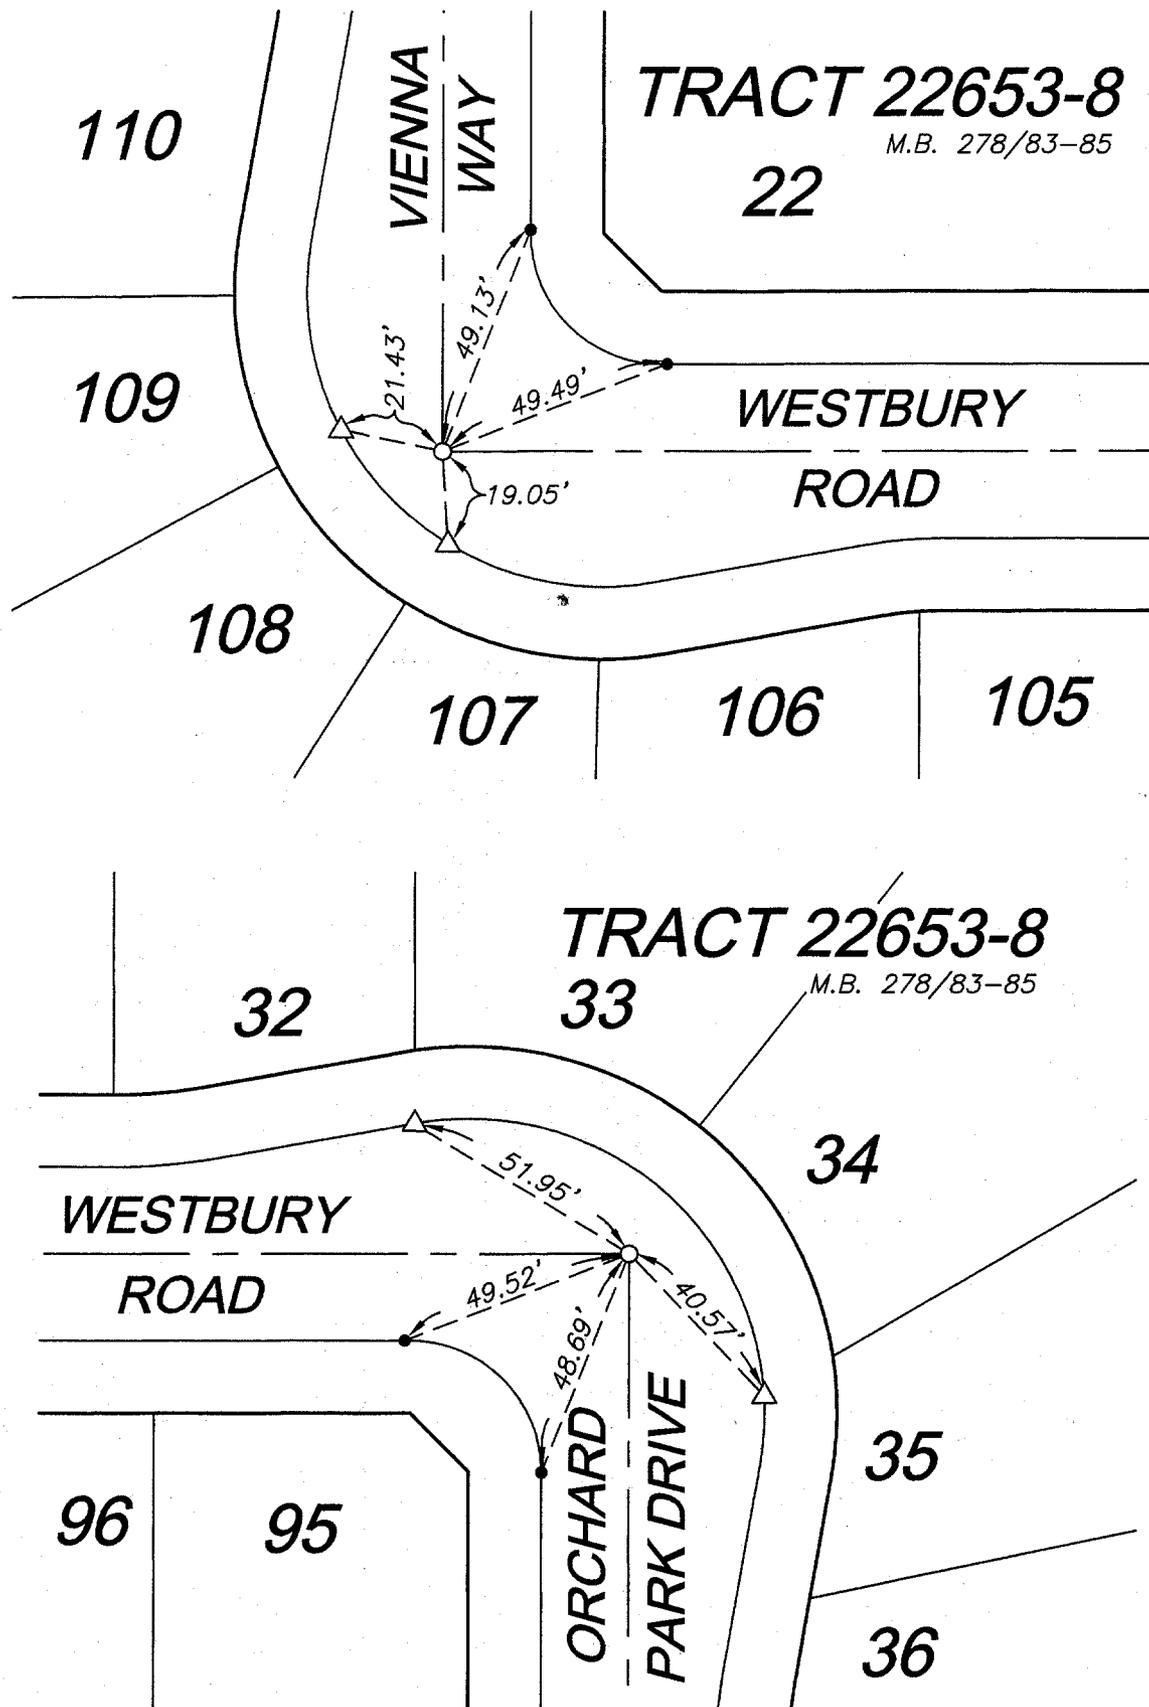

SCALE: 1" = 40'

DATE: 9-10-02

DR. BY: C.E.G.

W.O.: 1001-001

--- OFFICIAL TIE PLAT ---
CITY OF RIVERSIDE

PREPARED BY: **C.E.G.** Cauty Engineering Group, Inc.
CIVIL ENGINEERING PLANNING SURVEYING

2020 IOWA Avenue, Suite 102, Riverside, CA 92507
P.O. Box 52050, Riverside, CA 92517 (909) 683-5234 FAX (909) 683-5301

SHEET

2

OF 5 SHEETS